


ROOF PLAN
1/3-1-0

BASEMENT PLAN 1/1-1-0

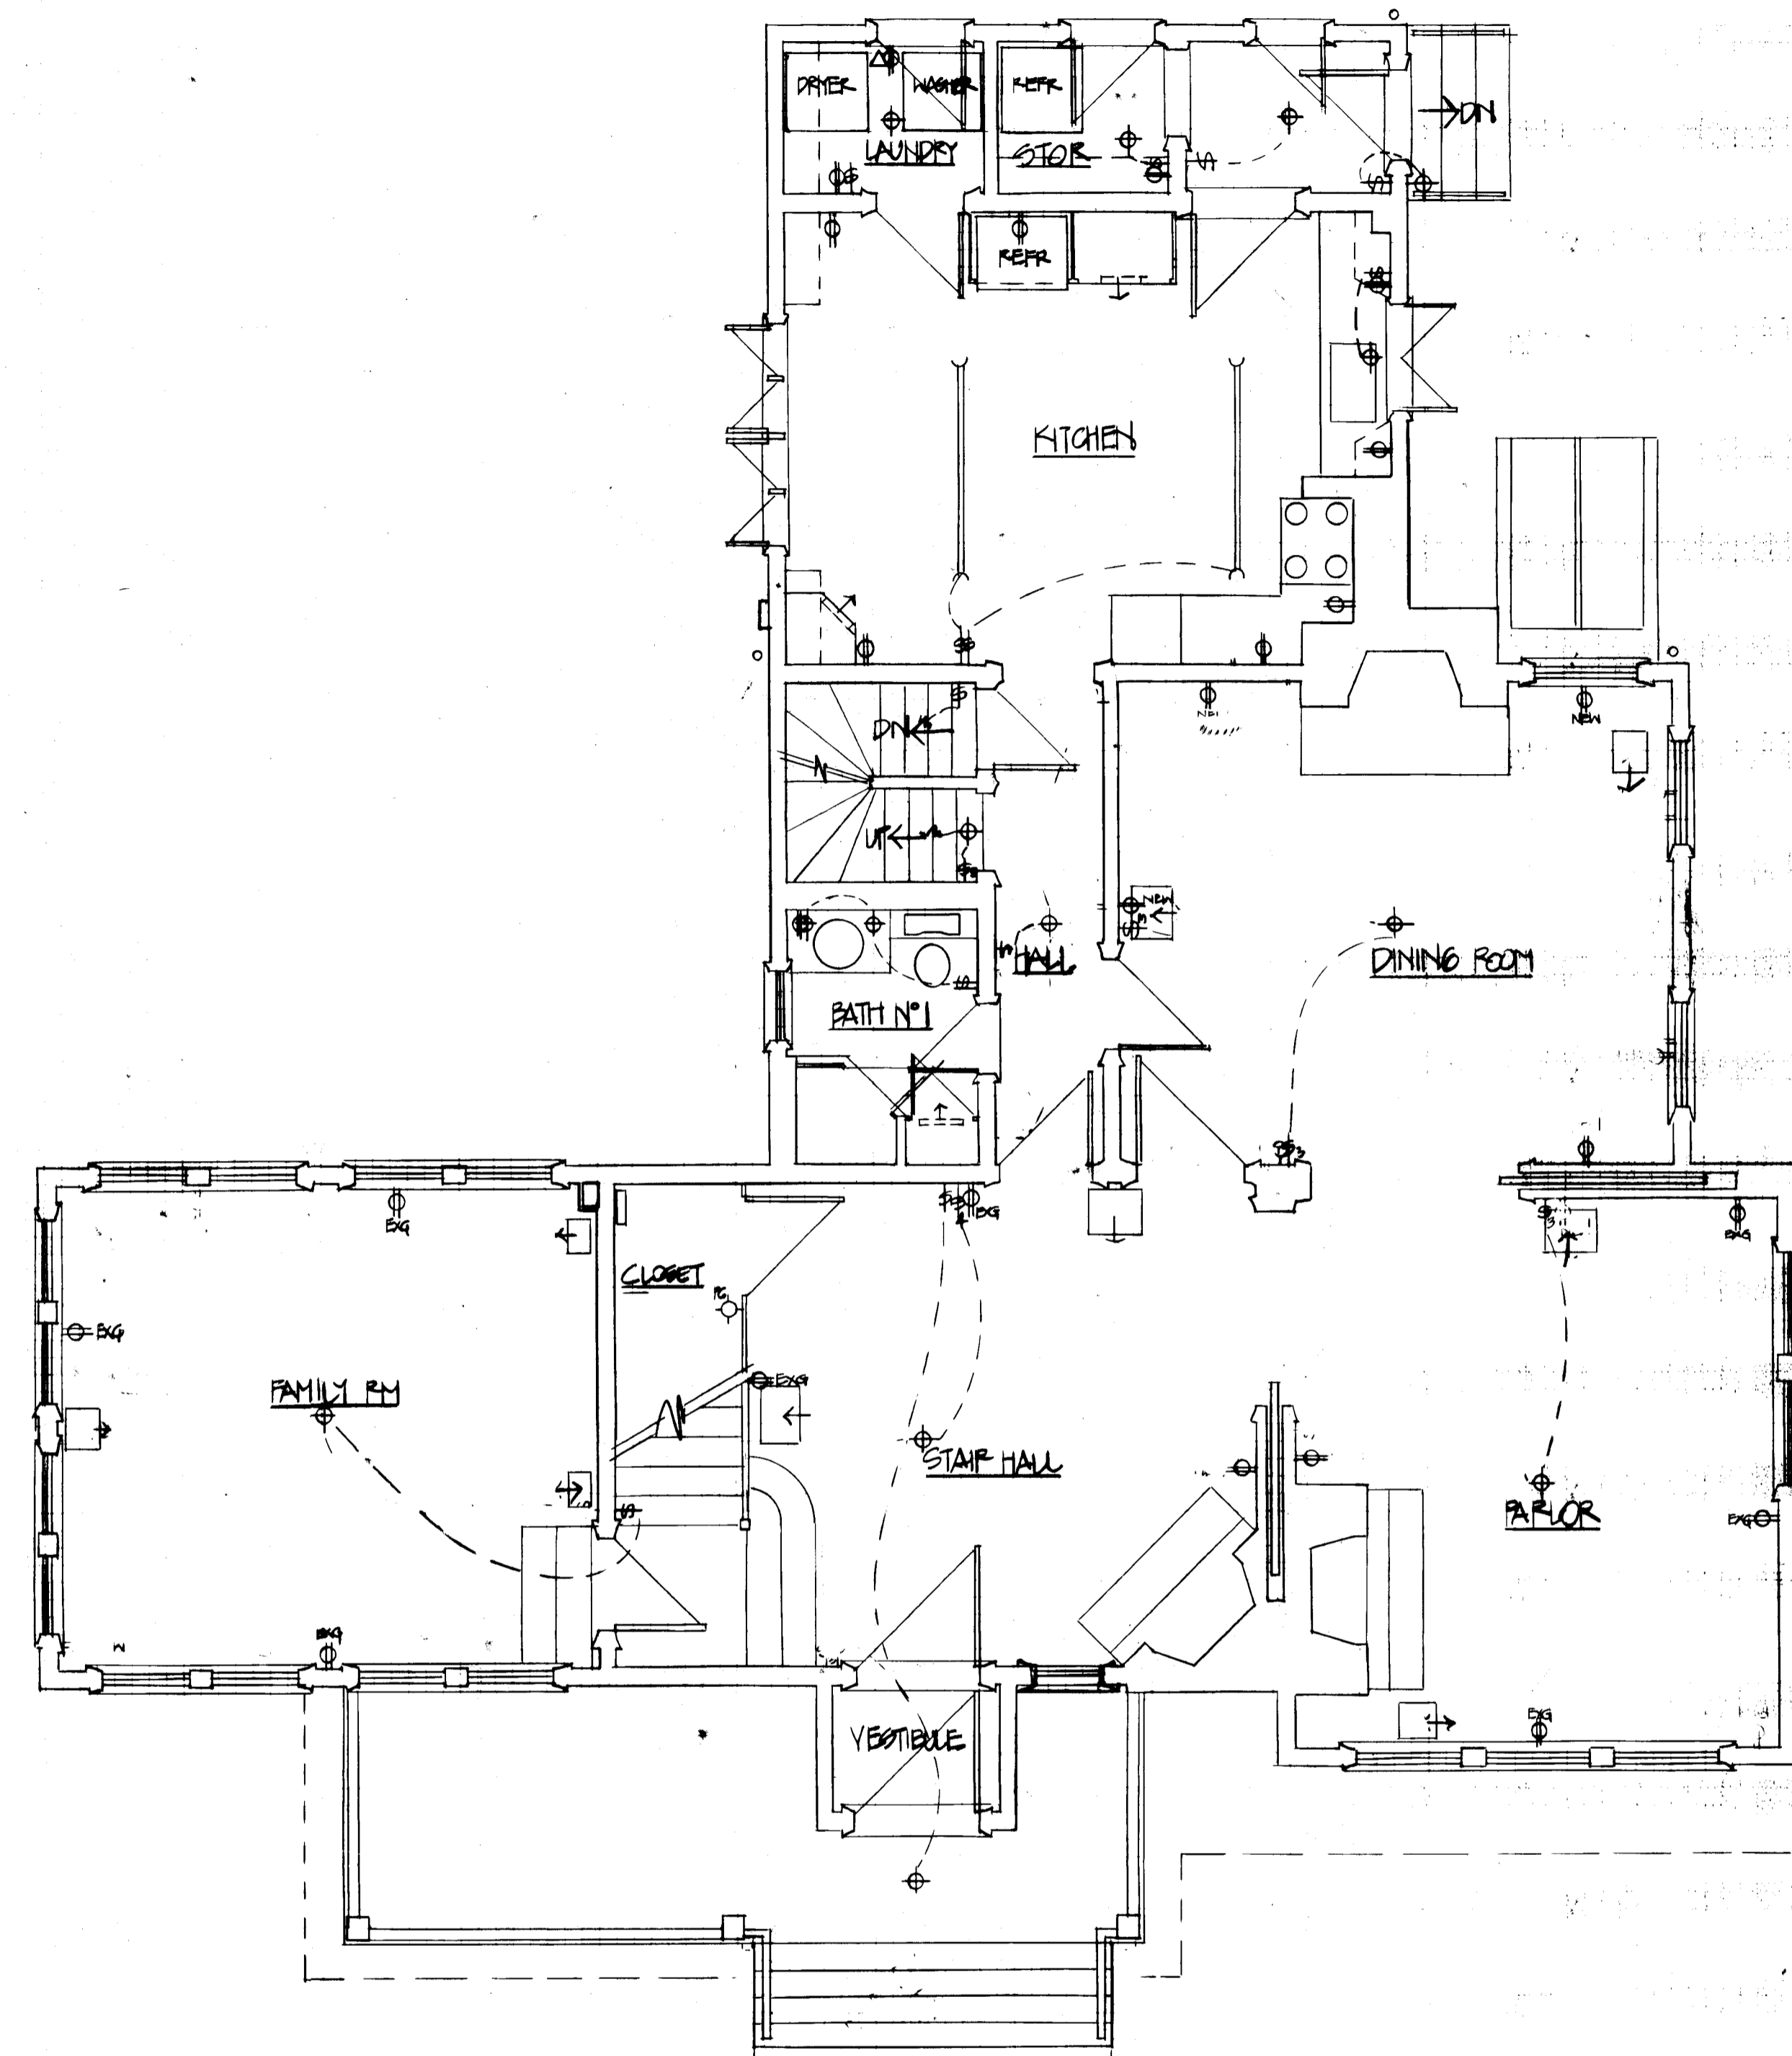


1ST FLOOR PLAN 1/1-1-0


WALTER RESIDENCE
609 Springfield Avenue
Summit, NJ

RALPH L. WALTER, AIA
 Restoration Architect
 609 Springfield Avenue
 Summit, NJ 07901
 201 522-1743

3	REV	1/11/94
2	NEW HVAC SUMMER 1995	
1	NEW FRONT STAIRS BUILT SUMMER 1993	2/10/94
Issue / Rev	Description	Date
	Drawn by	RLW
	Checked by	RLW
Drawing Title		
Scale 1/4" = 1'-0"		
Project No.		
Date FEB 1990		
Drawing No.		
1 of 2		

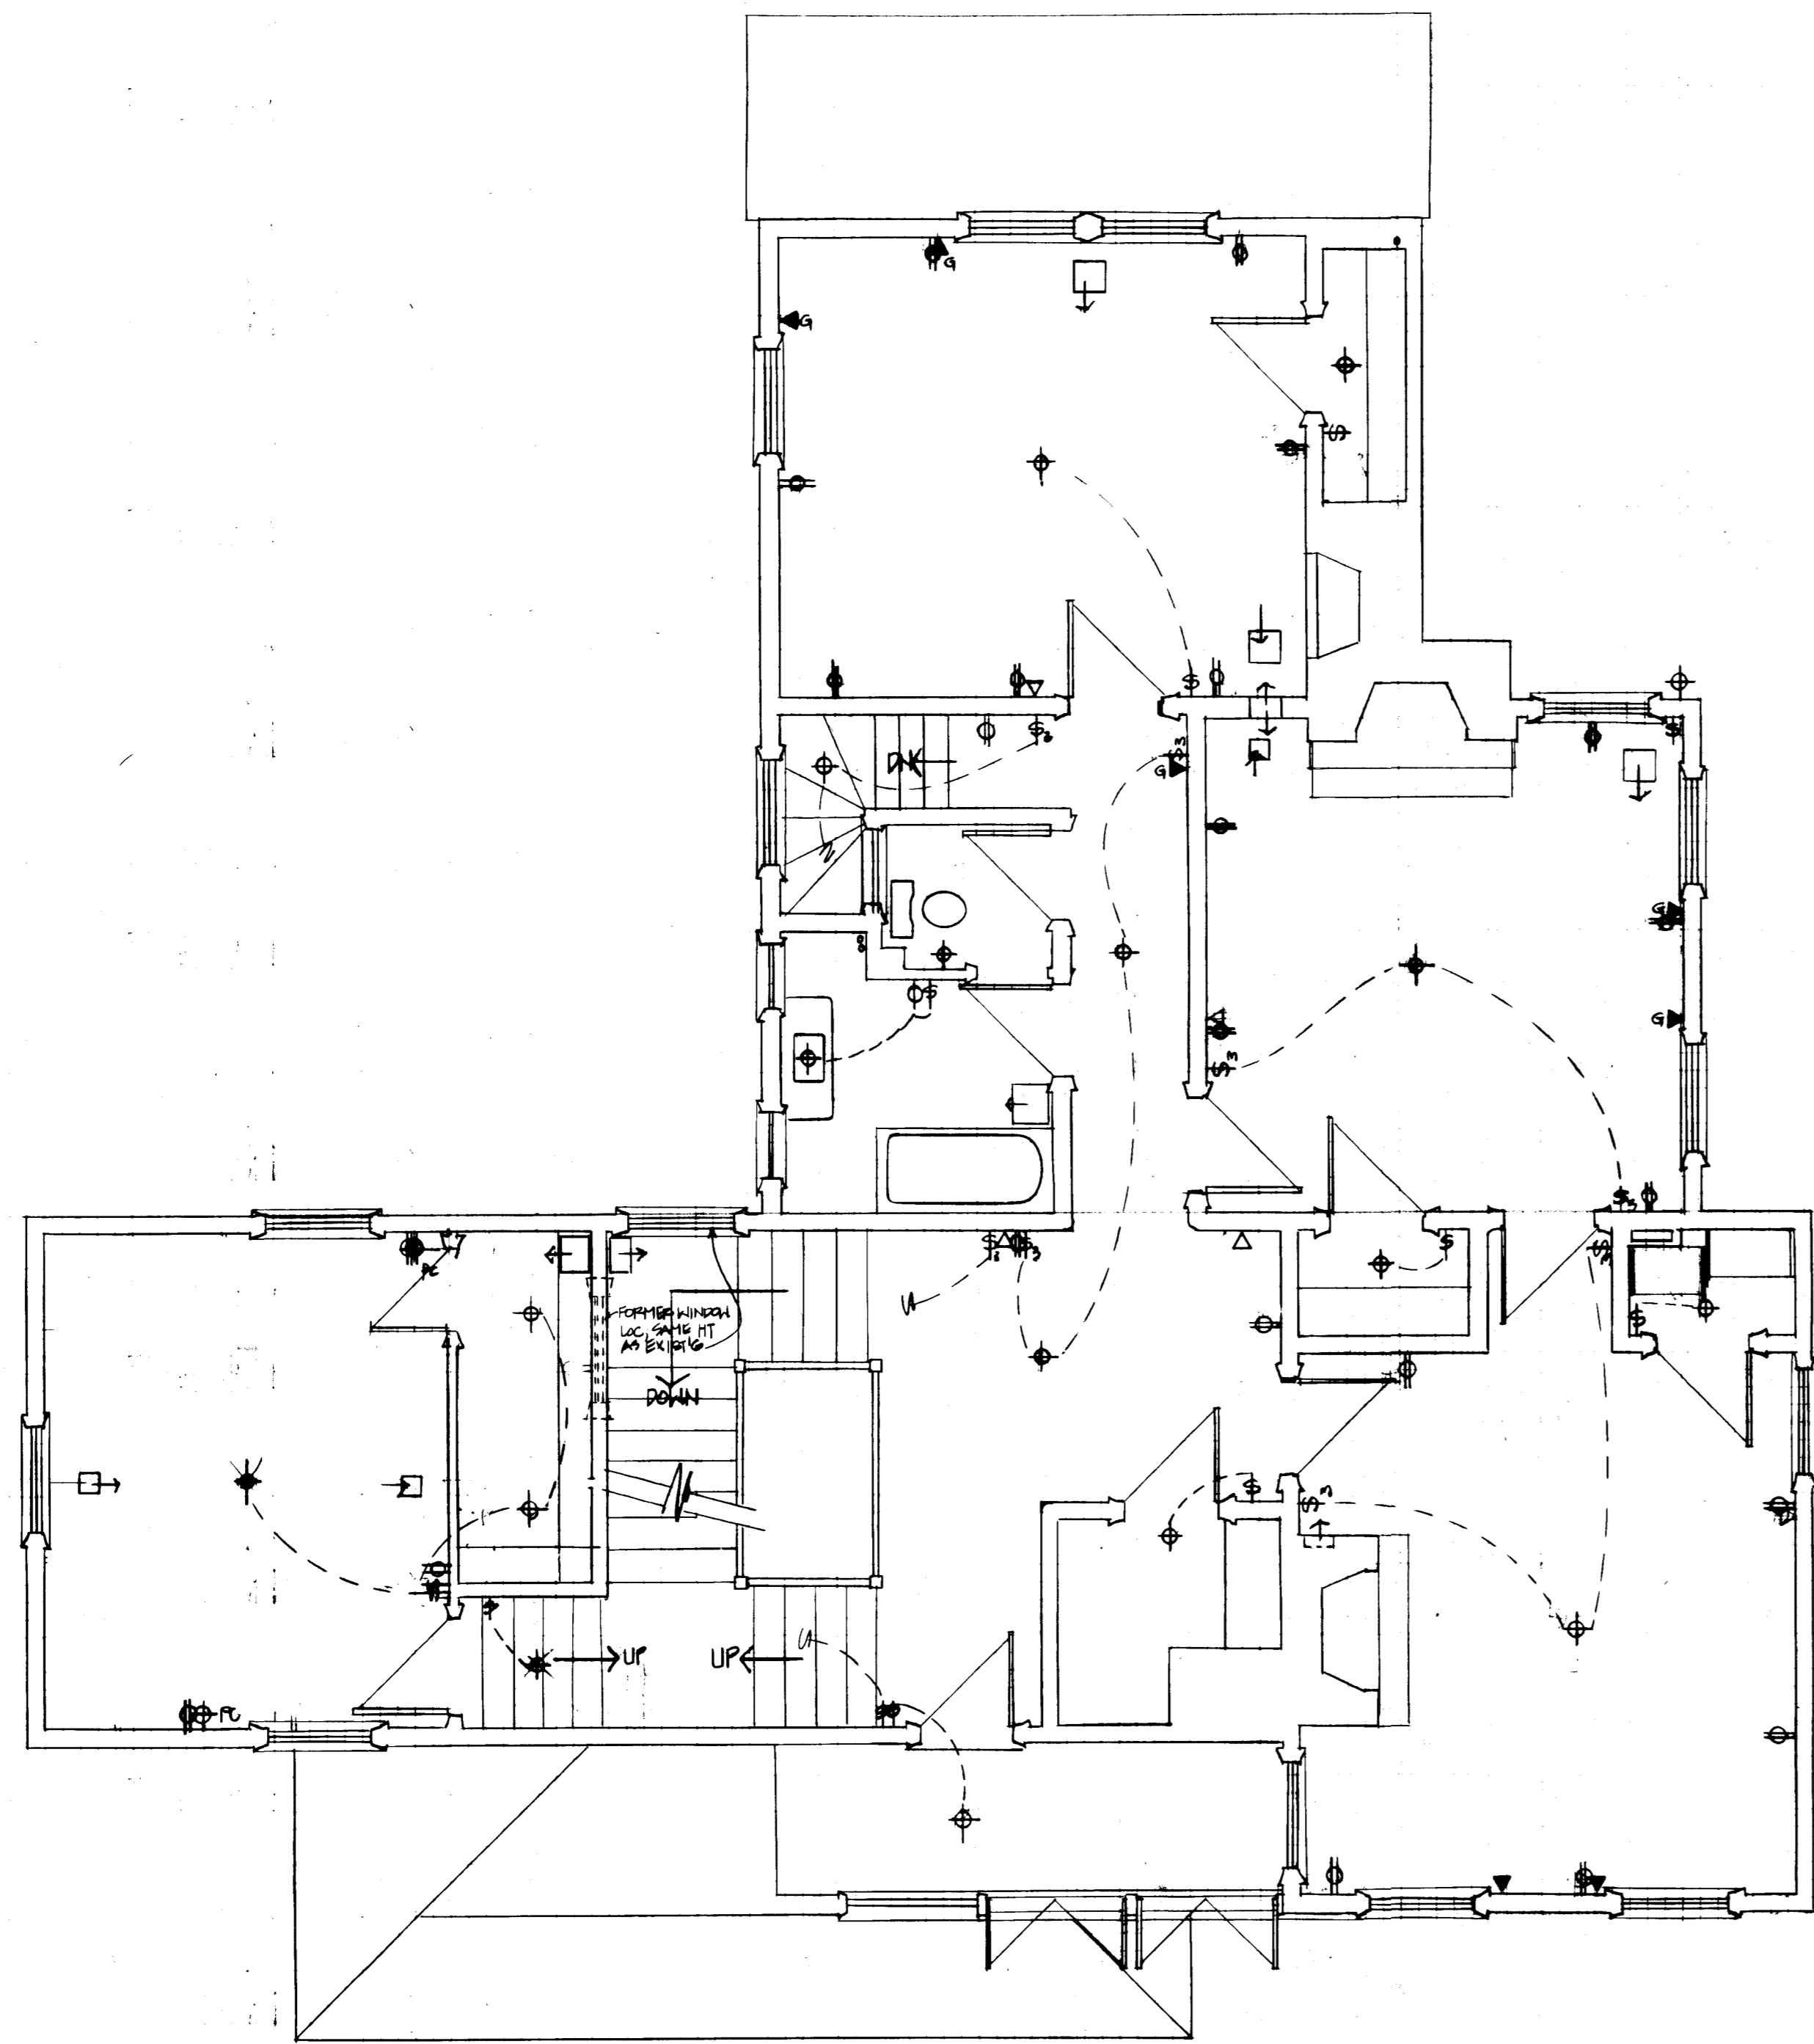

2ND FLOOR PLAN

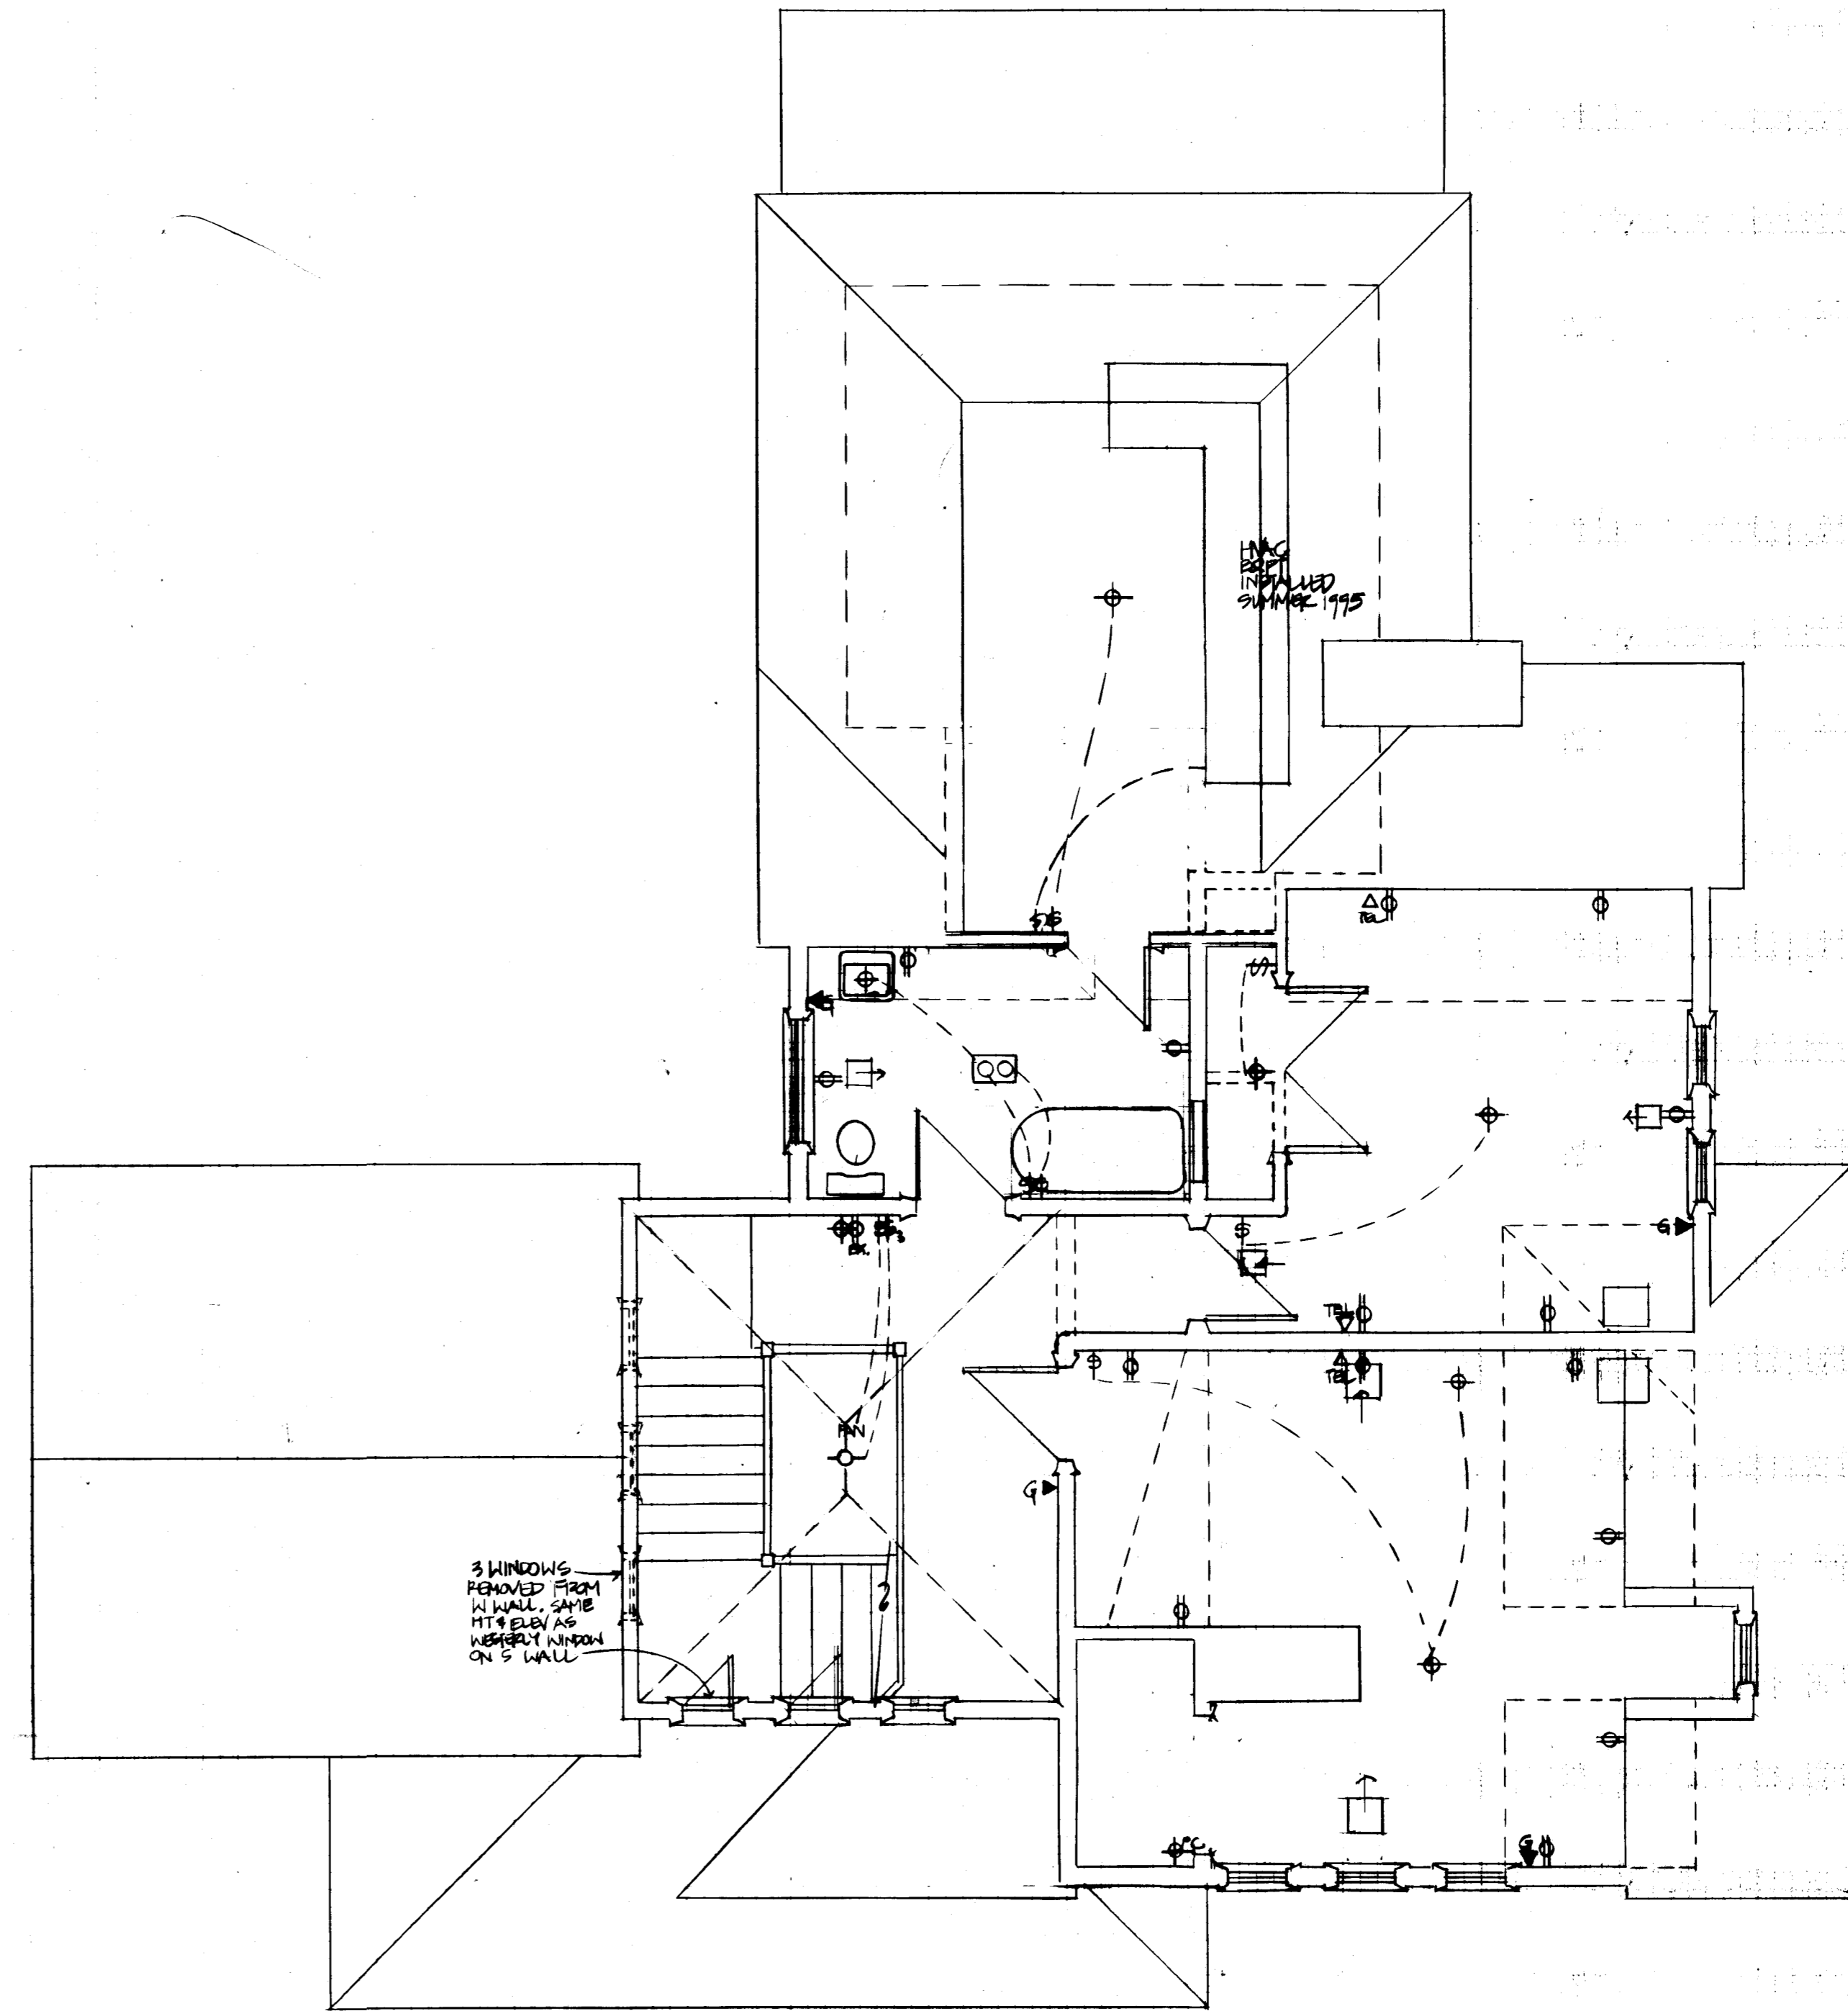

3RD FLOOR PLAN

WALTER RESIDENCE
609 Springfield Avenue
Summit, NJ

RALPH L. WALTER, AIA
 Restoration Architect
 609 Springfield Avenue
 Summit, NJ 07901
 201 522-1743

Issue / Rev	Description	Date
	MHC UPDATES	1/11/21
	FOR NEW TO BEH NEW WINDOWS	1/2/96
	Drawn by	
	Checked by	
Drawing Title		
Scale	1/4" = 1'-0"	Date FEB 1970
Project No.		Drawing No.
		2 OF 2